


PLAN OF CHAMUNDA
COMPLEX THIRD TO

~~FOURTH~~ FLOOR

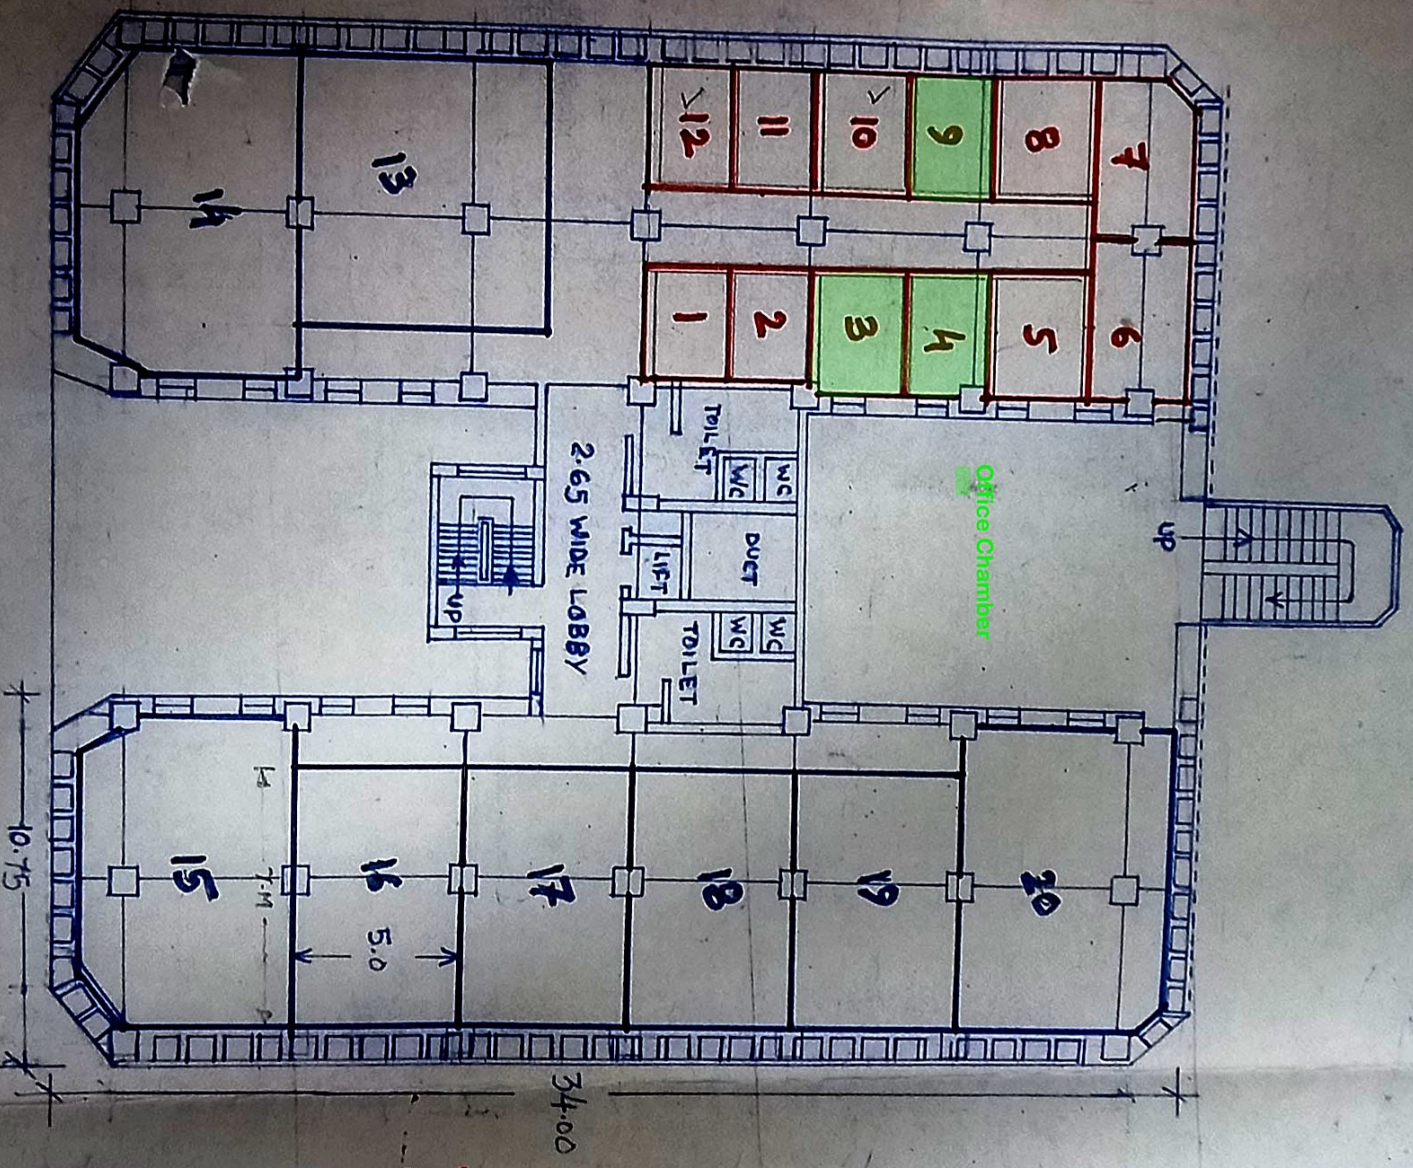

— मिश्रित-वेक्टर
— नार्क रथक

DEVIAS VIKAS PRADHIKARAN


TRACED BY *Sh*

SHOP AT DR. SHYAMA PRASAD MUKHARTI NAGAR DEWAS

129

12.00 M. WIDE ROAD


12.00 M. WIDE ROAD

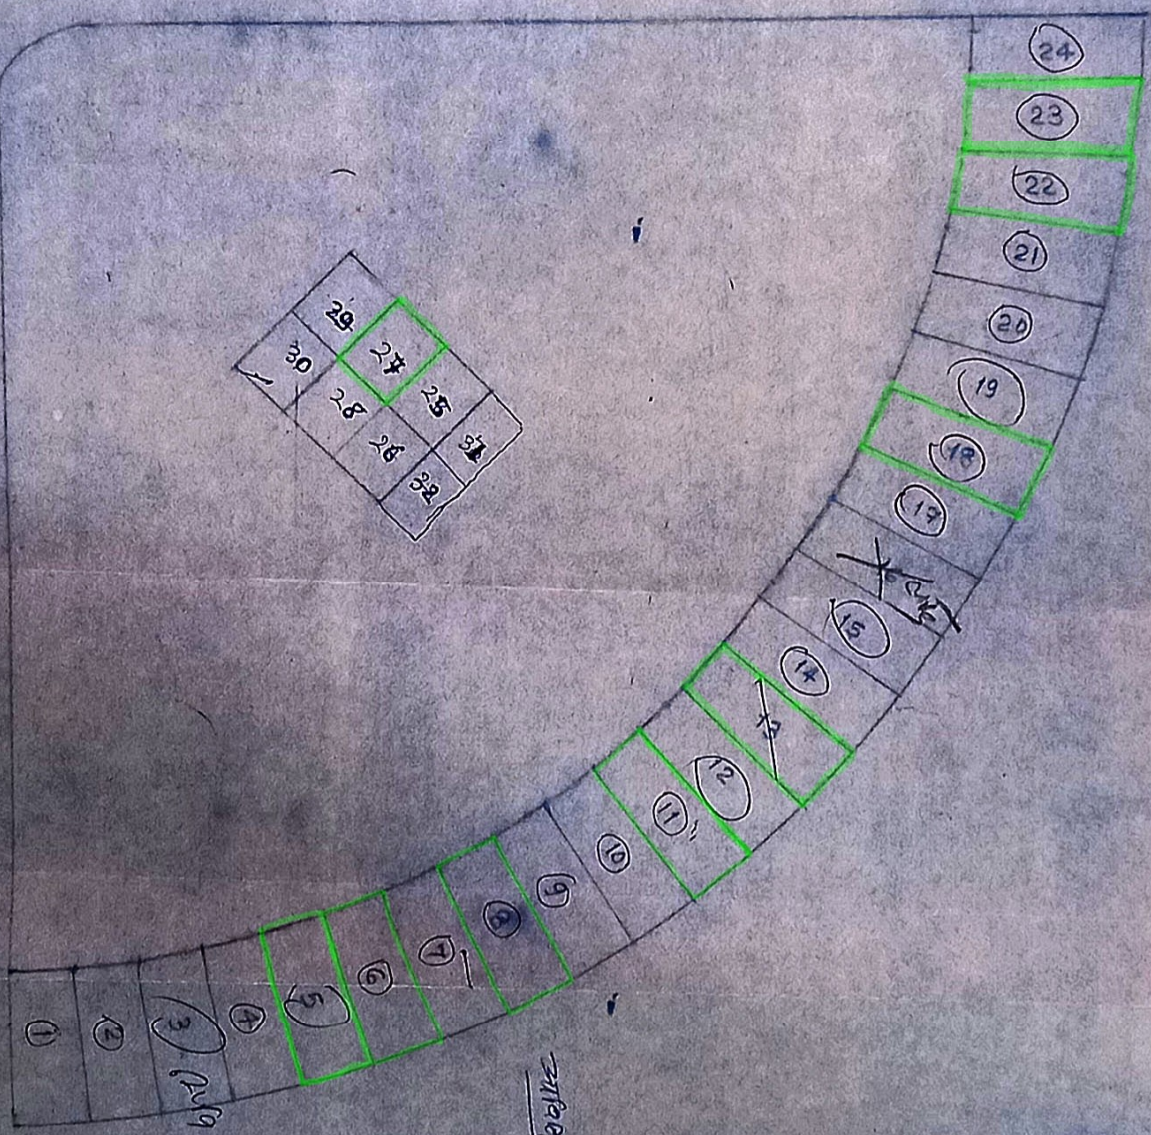

श्रीश्री

SHYAMA

HOUSING COLONY OF GOVERNMENT SERVANT

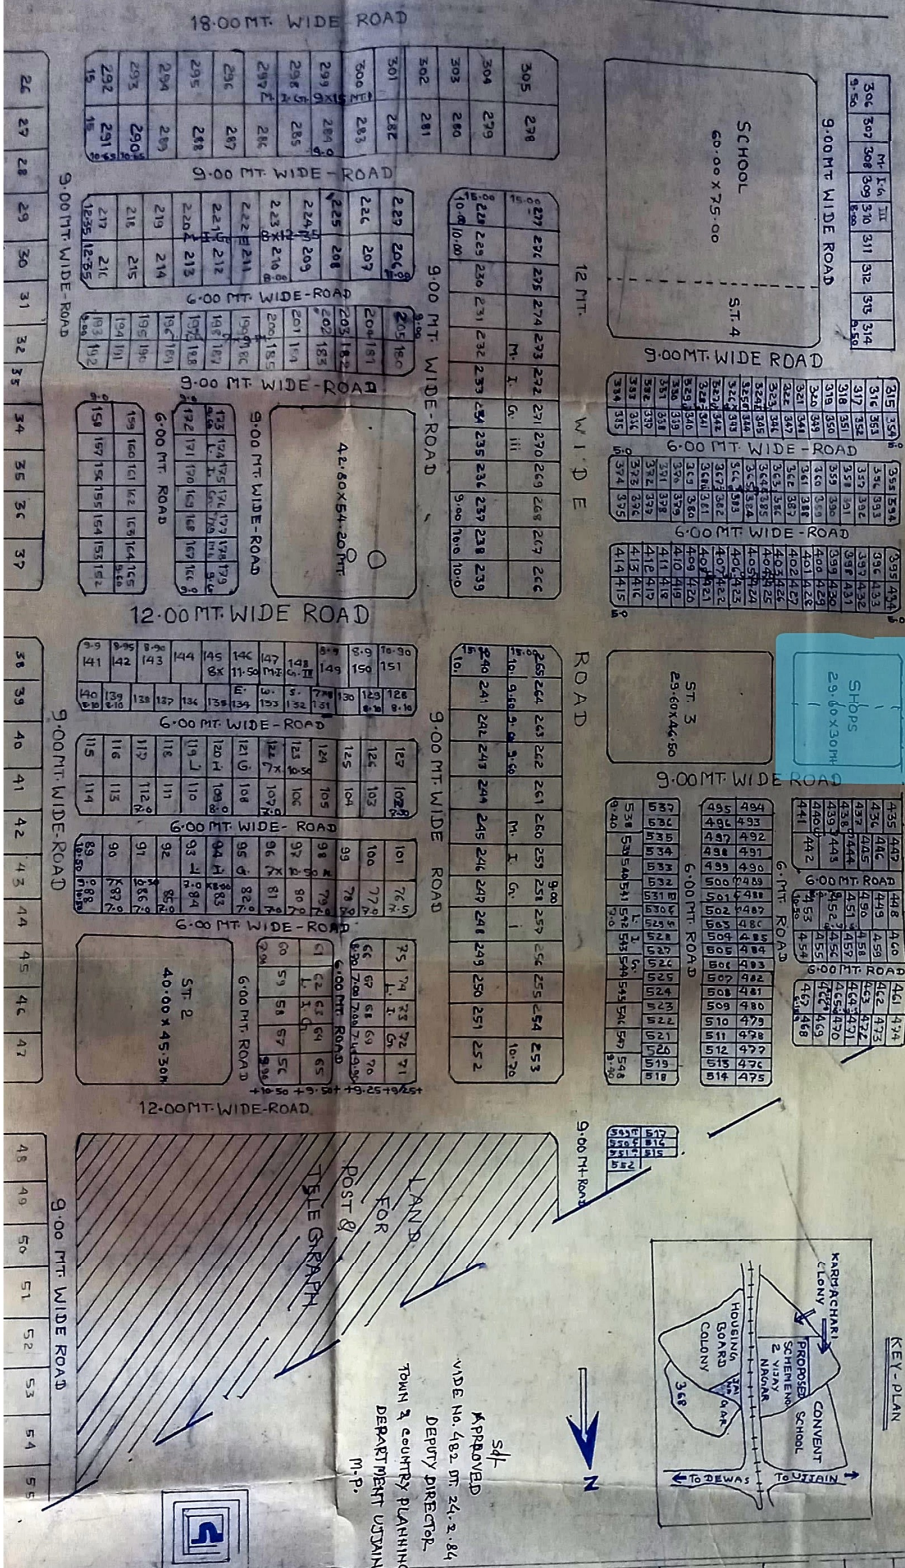


SRNO	TYPE OF PLOTS	SIZE OF PLOTS	AREA OF PLOTS	TOTAL NO. OF PLOTS
1	H-I-G-I	15X27M	405.00 Sq.M	24 Nos.
2	H-I-G-II	12X21M	252.00 Sq.M	26 Nos.
3	M-I-G-I	13X21M	273.00 Sq.M	2 Nos.
4	M-I-G-II	10.00X15M	150.00 Sq.M	10 Nos.
5	L-I-G	7X10M	70.00 Sq.M	14 Nos.
TOTAL 416				

DEWAS VIKAS PRADHIKARAN
DEWAS
DEMARCATED LAYOUT PLAN OF
SCHEME NO.2 VIJAY-NAGAR

APPROVED
Sd/-
TOWN & COUNTRY PLANNING
DEPARTMENT UJAIN
M.P.

VIKAS NAGAR CHAMBER MAP

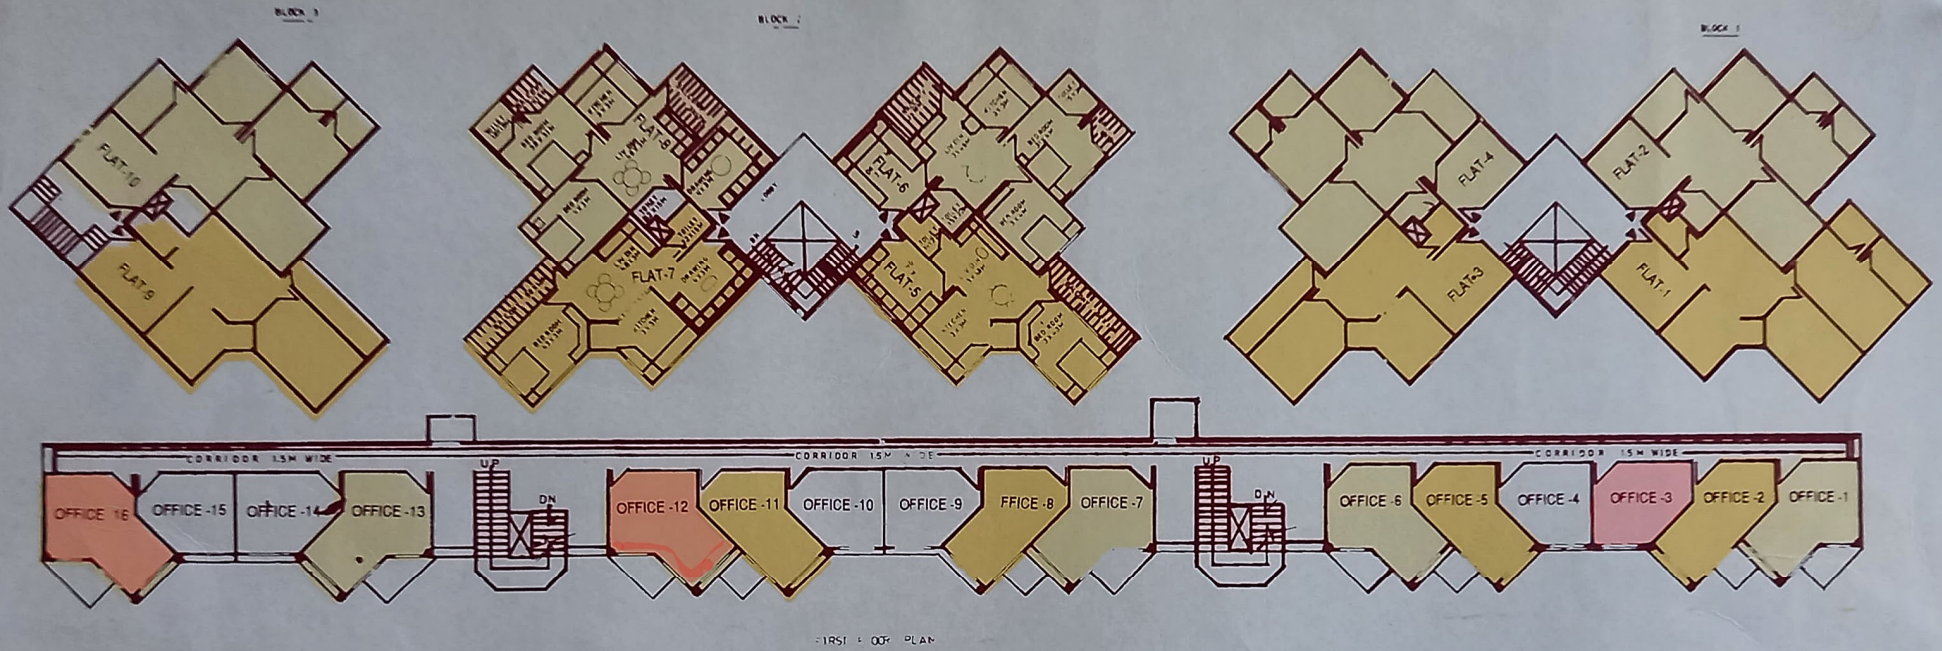

S.No.	FLAT TYPE	AREA
3, 5, 7 & 9	A	80.0 Sqm
2, 4, 6, 8, & 10	B	95.0 Sqm
1	C	93.0 Sqm

First Floor Plan

S.No.	OFFICE TYPE	Approx. AREA (Super Built Up)
1, 6, 7, 12, 13, & 16	A	33.8 Sqm
2, 5, 8, & 11	B	25.1 Sqm
3, 4, 9, 10, 14, & 15	C	22.5 Sqm