

Land Onwer Plots Are-

1,2,12, 14, 15, 17, 18, 19, 20, 30, 35, 38, 41, 57, 66
67, 74, 78, 89, 90, 95, 96, 97, 98, 99, 101, 103, 104, 105, 106, 107,
108, 109, 110, 113, 114, 115, 118, 119,
122, 131, 132, 158, 177, 179, 180, 181, 182

REMING AREA=4054.65 SQM.

Land Onwer Plots Are-

13, 39, 16, 21, 22, 31, 32, 33, 34, 36, 37, 40, 58, 68, 69,
70, 71, 72, 73, 75, 76, 77, 79, 80, 81, 82, 83, 84, 85, 86,
87, 88, 91, 92, 93, 94, 100, 102, 111, 112, 171, 172, 173, 174, 175, 176,

Hendover to land onwer

TOTAL AREA=4131.23 SQM.


Devas Development Authority Plots Are-

3, 4, 5, 6, 7, 8, 9, 10, 11, 23, 24, 25, 26, 27, 28, 42, 43, 44,
45, 46, 47, 48, 49, 50, 51, 52, 53, 54, 55, 59, 59, 60, 61,
62, 63, 64, 65, 116, 117, 120, 121, 123, 124, 125, 126, 127, 128, 129,
130, 133, 134, 135, 136, 137, 138, 139, 140, 141, 142, 143, 144, 145,
146, 147, 148, 149, 150, 151, 152, 153, 154, 155, 156, 157, 159, 160,
161, 162, 163, 164, 165, 166, 167, 168, 169, 170, 183, 184 &

FUTURE PLANNING AREA

DDA TOTAL AREA =8197.41 SQM.

ONWER TOTAL AREA=8185.90 SQM.

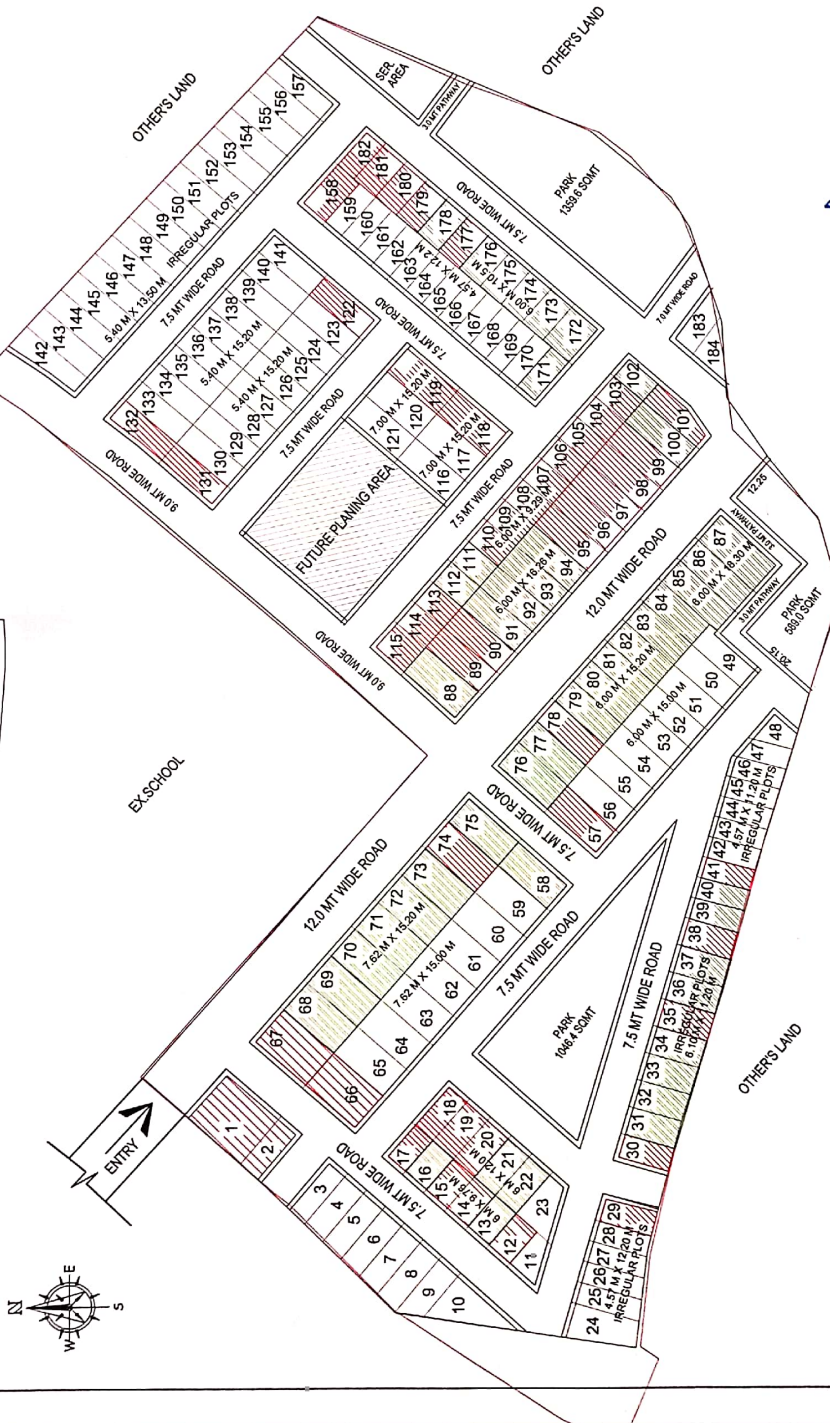

काशीदास

LAND ONWER

(Signature)

ASST. ENGINEER
DVP Assistant Engineer,
Devas Vikas Pradhikaran,
Devas (M.P.)

(Signature)

CHIEF EXECUTIVE OFFICER
DVP Chief Executive Officer,
Devas Vikas Pradhikaran,
Devas